



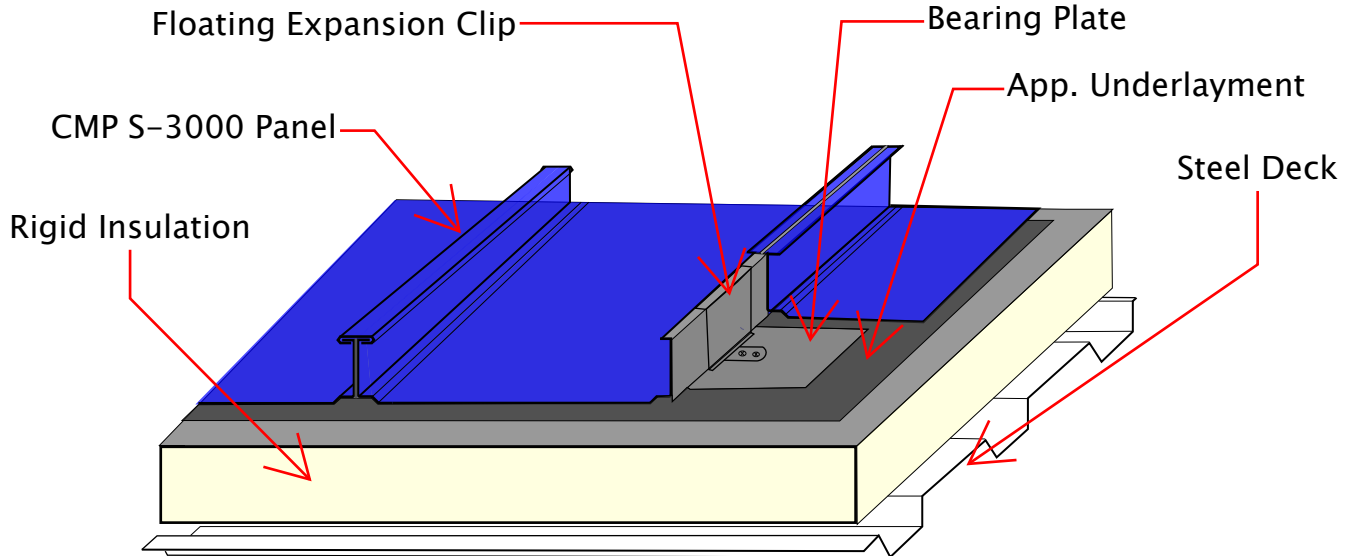

S-3000 Batten Cap SSMR

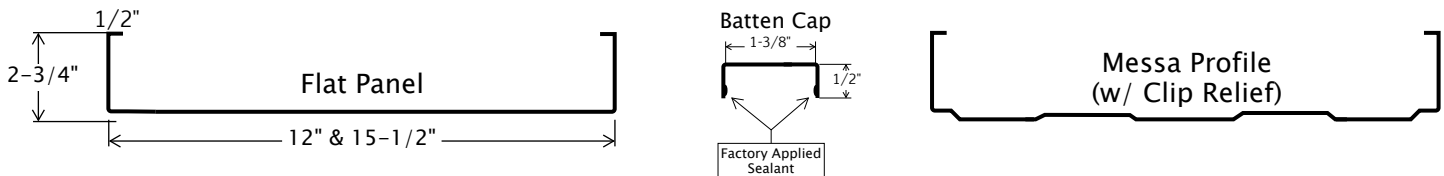

S-3000 Panel Profiles



S-3000 Panel Types

Pre-Finished Steel
22ga (0.79 mm)
24ga. (0.64 mm)

Acrylume
22 Ga. (0.79 mm)
24 Ga. (0.64 mm)

Pre-Finished Aluminum
0.032" (0.81 mm)
0.040" (1.02 mm)

Warranted System Requirements

Minimum Slope
† 1/4"/12"

Underlayment
Field/Det.: 30lb Felt/I&W, †=100% I&W 3/12>

Seam Construction
In-Seam sealant required

Other Requirements
Shop drawings must be approved or provided by CMP

Footnotes

1. CMP Bearing Plates are required on all insulated systems
2. Full coverage application of approved Ice & Water Barrier required on slopes of 3:12 or less
3. Partial I&W Barrier at all panel terminations (i.e. Eaves, Rakes, Ridges, Valleys, Sidewalls & Penetrations) and 30lb (min.) felt in the field on slopes greater than 3:12
4. All insulation must be fastened at the rate 8 fasteners/plates per 4'x8' board.
5. Insulation and I&W barrier may be gang attached when immediate panel installation is to take place